

- STRUCTURES
- UBA

STRUCTURE FOR POWER CONTROL CENTER
- UBF

STRUCTURE FOR GENERATOR TRANSFORMER
- UHA

HEAT RECOVERY STEAM GENERATOR
- UGA

RAW WATER STORAGE TANK
- UGC

DEMINERALIZED WATER STORAGE TANK
- UMA/UMB


STEAM /GAS TURBINE GENERATOR BUILDING
- URA

COOLING TOWER STRUCTURE
- USG

FIRE PUMP HOUSE
- USR

WASTE WATER TREATMENT AREA
- UST

WORKSHOP / STORAGE AREA

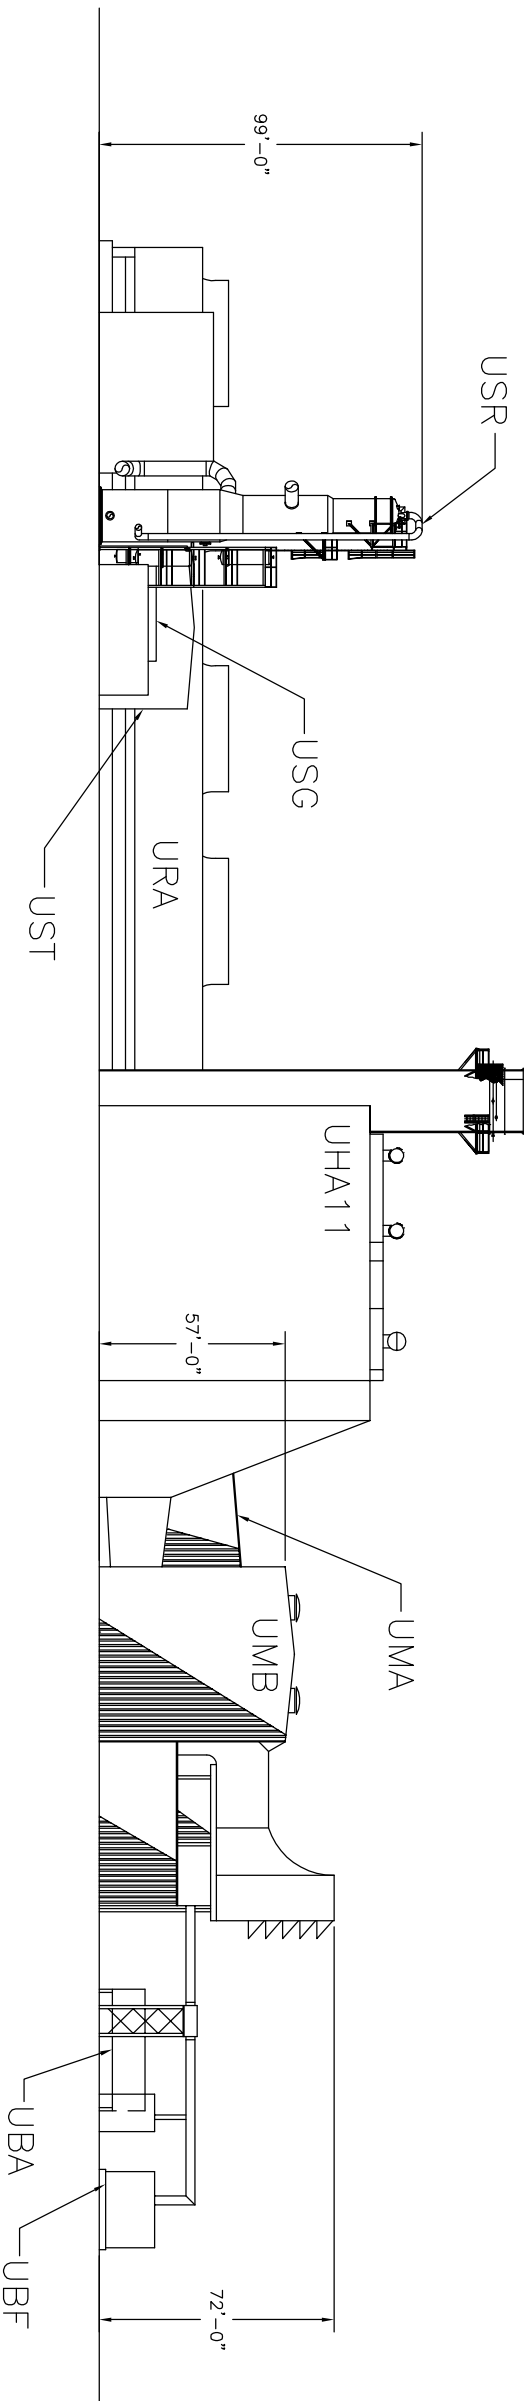

BEP

SECTION

SCALE: 1"=60'-0"

B

0077-002

NOTES:

1. THE EQUIPMENT SHOWN IS REPRESENTATIVE INFORMATION. THIS DESIGN IS SUBJECT TO CHANGE.
2. ALL DIMENSIONS SHOWN ARE IN FEET AND INCHES.
3. BEP 1 CHILLER EQUIPMENT OMITTED FOR CLARITY.
4. WATER TREATMENT EQUIPMENT EXCEPT FOR BRINE CONCENTRATOR OMITTED.
5. EVAPORAZATION PONDS OMITTED FOR CLARITY.

BLYTHE ENERGY PROJECT
PHASE II

0' 15' 30' 60' 90'



FIGURE 7.5-10
FACILITY ELEVATION OF BEP
SOUTH VIEW